


TRAFFIC DIRECTION →

GUARD RAIL FOR ROAD SIDE OBSTRUCTION

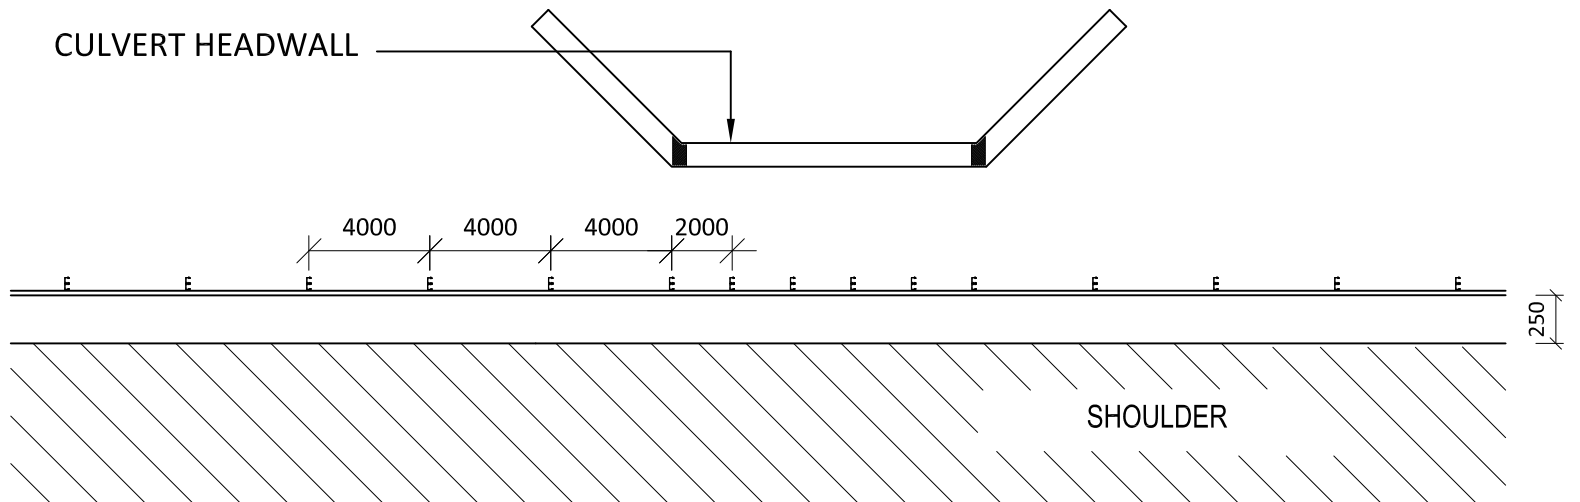

TRAFFIC DIRECTION →